




North Elevation

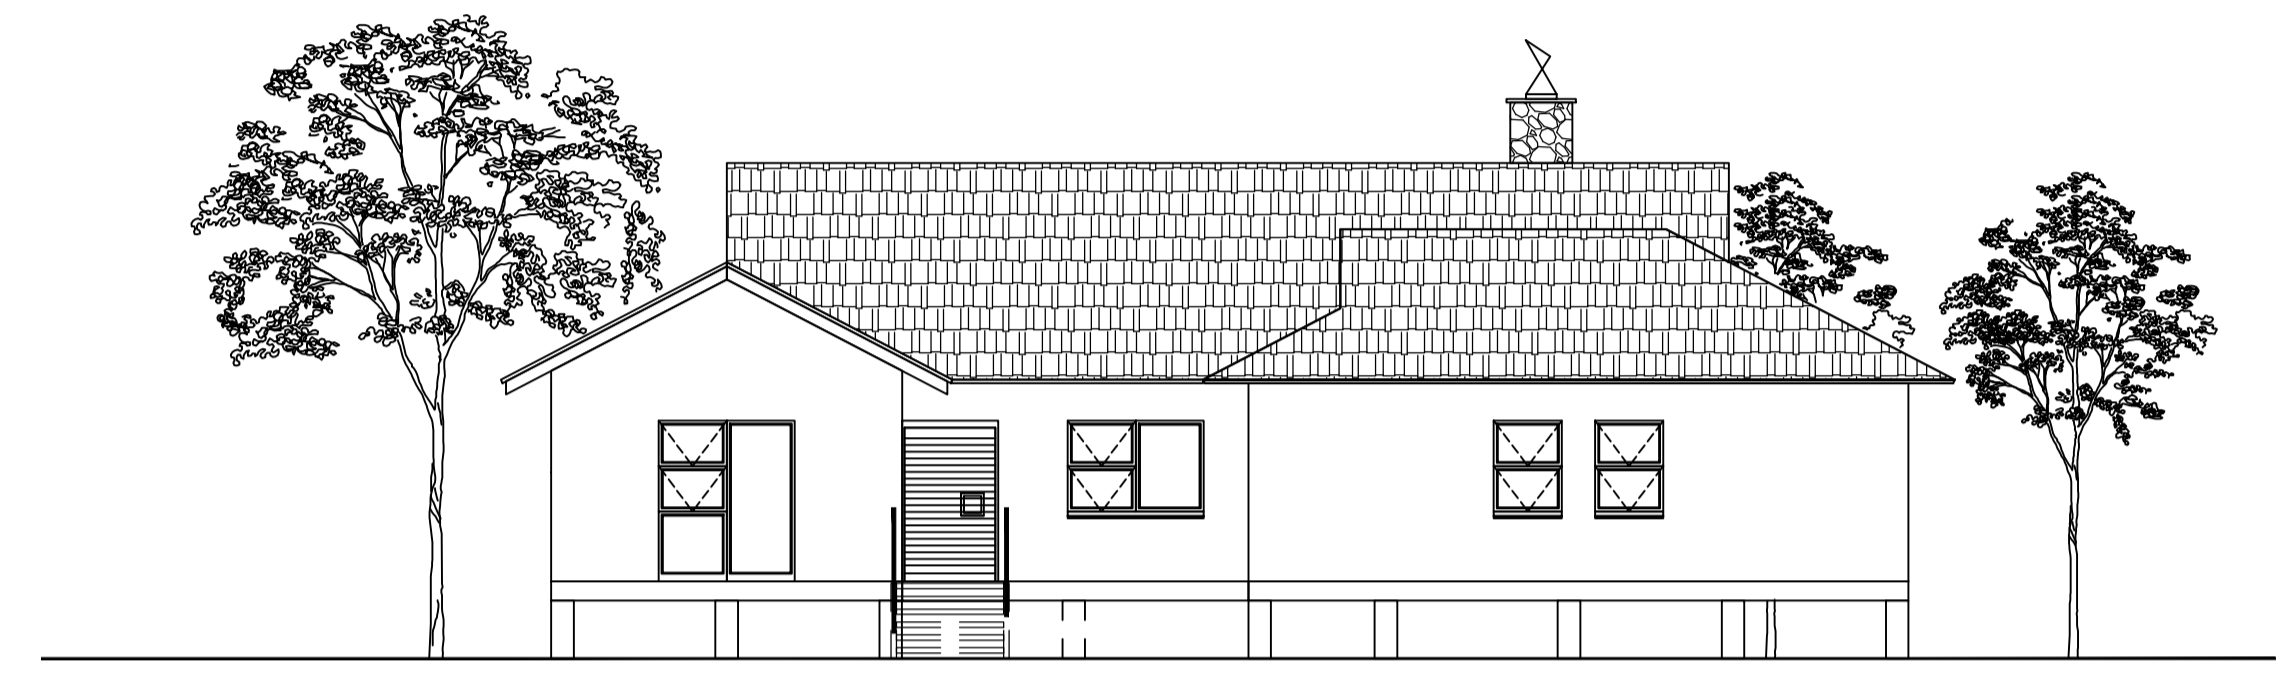

South Elevation

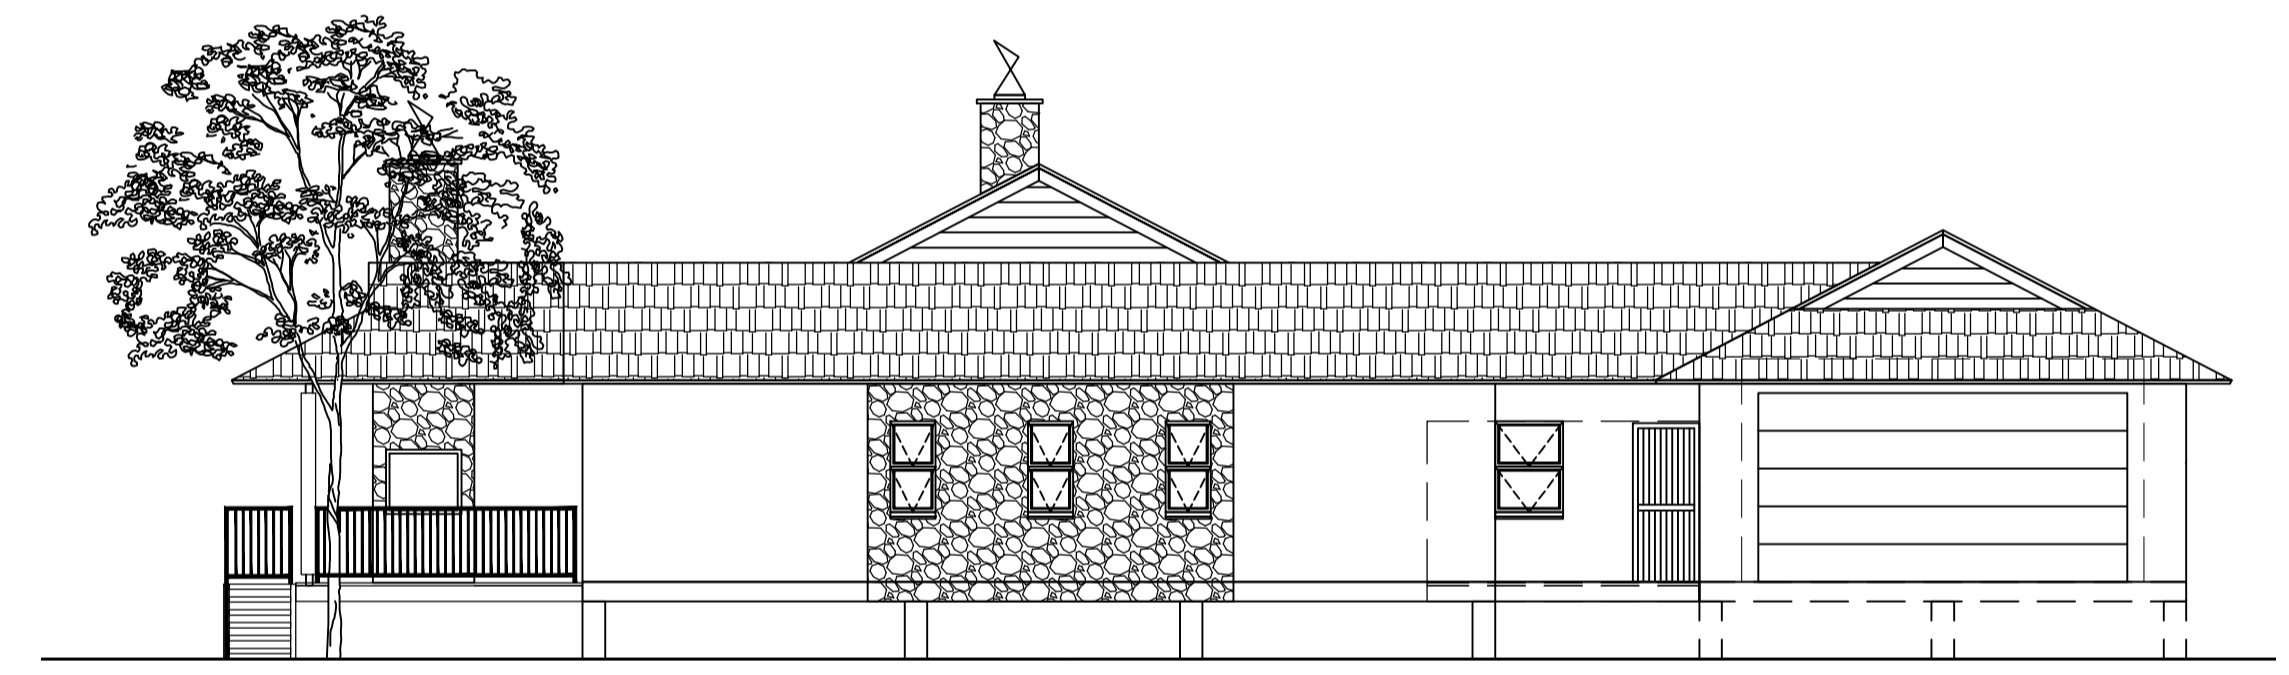

West Elevation

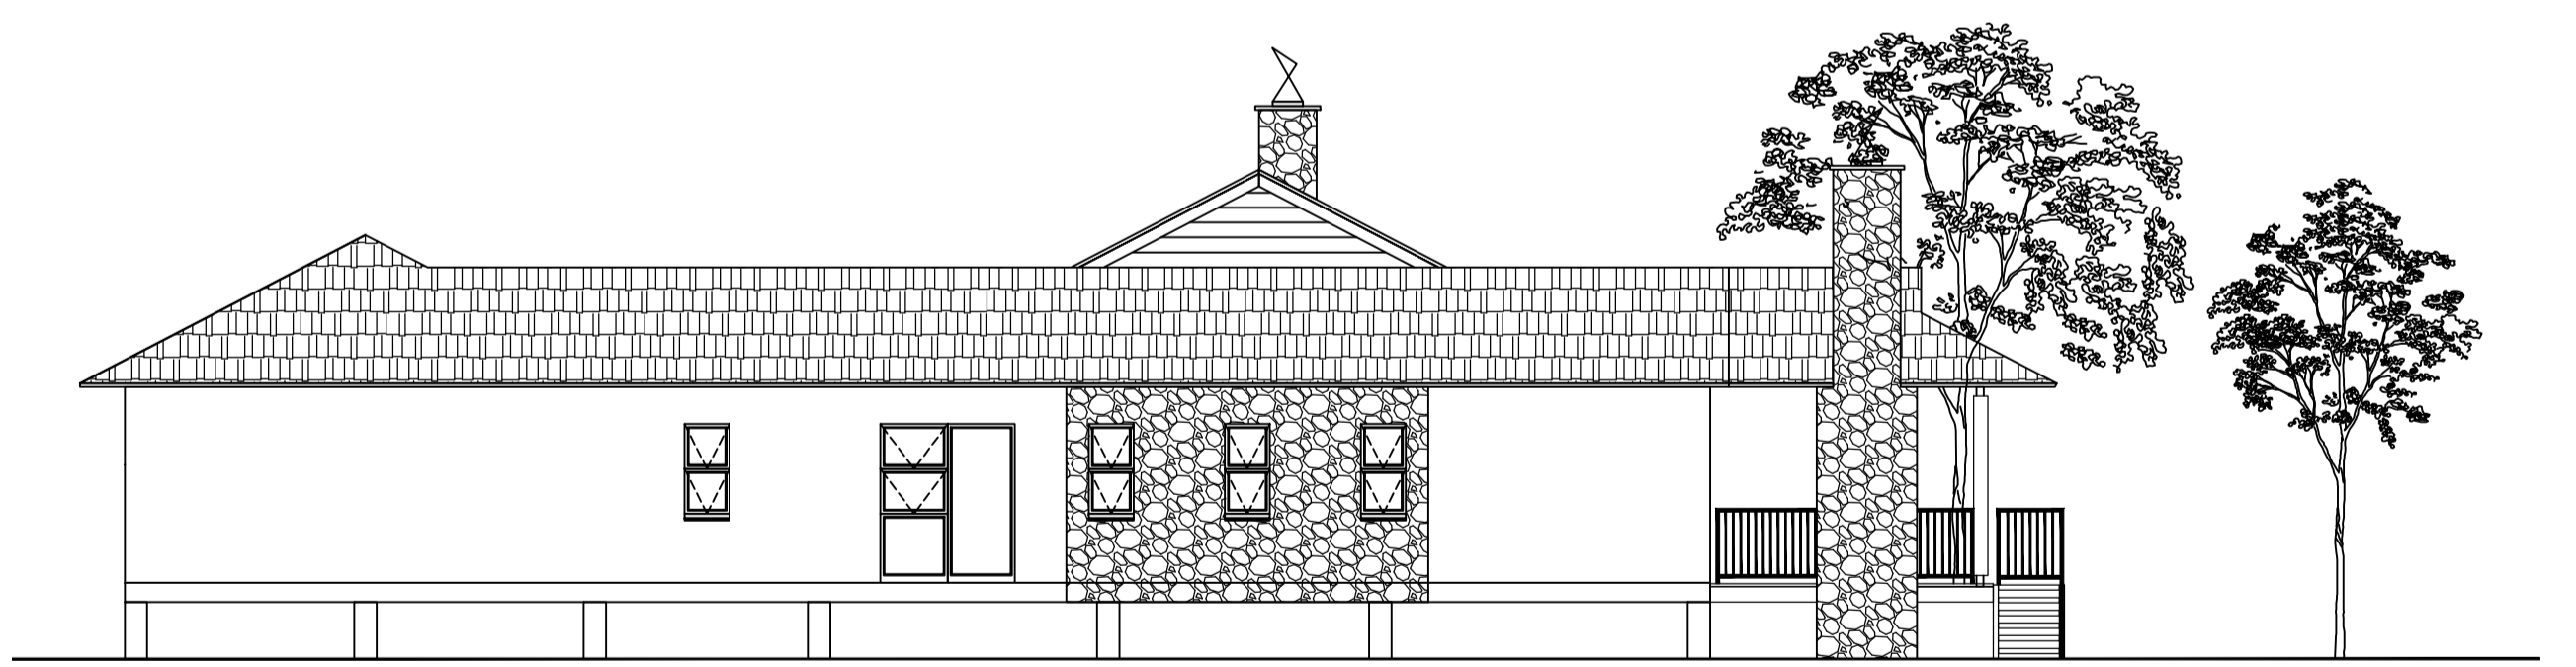

East Elevation

Type G1A  
Erf 52  
Floor Plan

# Willow Creek

**GELDENHUYS & JOOSTE**  
 ARGITEKTE ARCHITECTS  
 H.F. JOOSTE (South African Council for Architects Reg. Nr. 3894)

☎ 474 VEREENIGING 1930      ☎ (016) 455 3453  
 (016) 455 3454  
 ☎ (016) 455 3455  
 geldenhuy&jooste@mlkom.co.za